



○ SECOND FLOOR PLAN
SCALE: 1/4" = 1'-0"

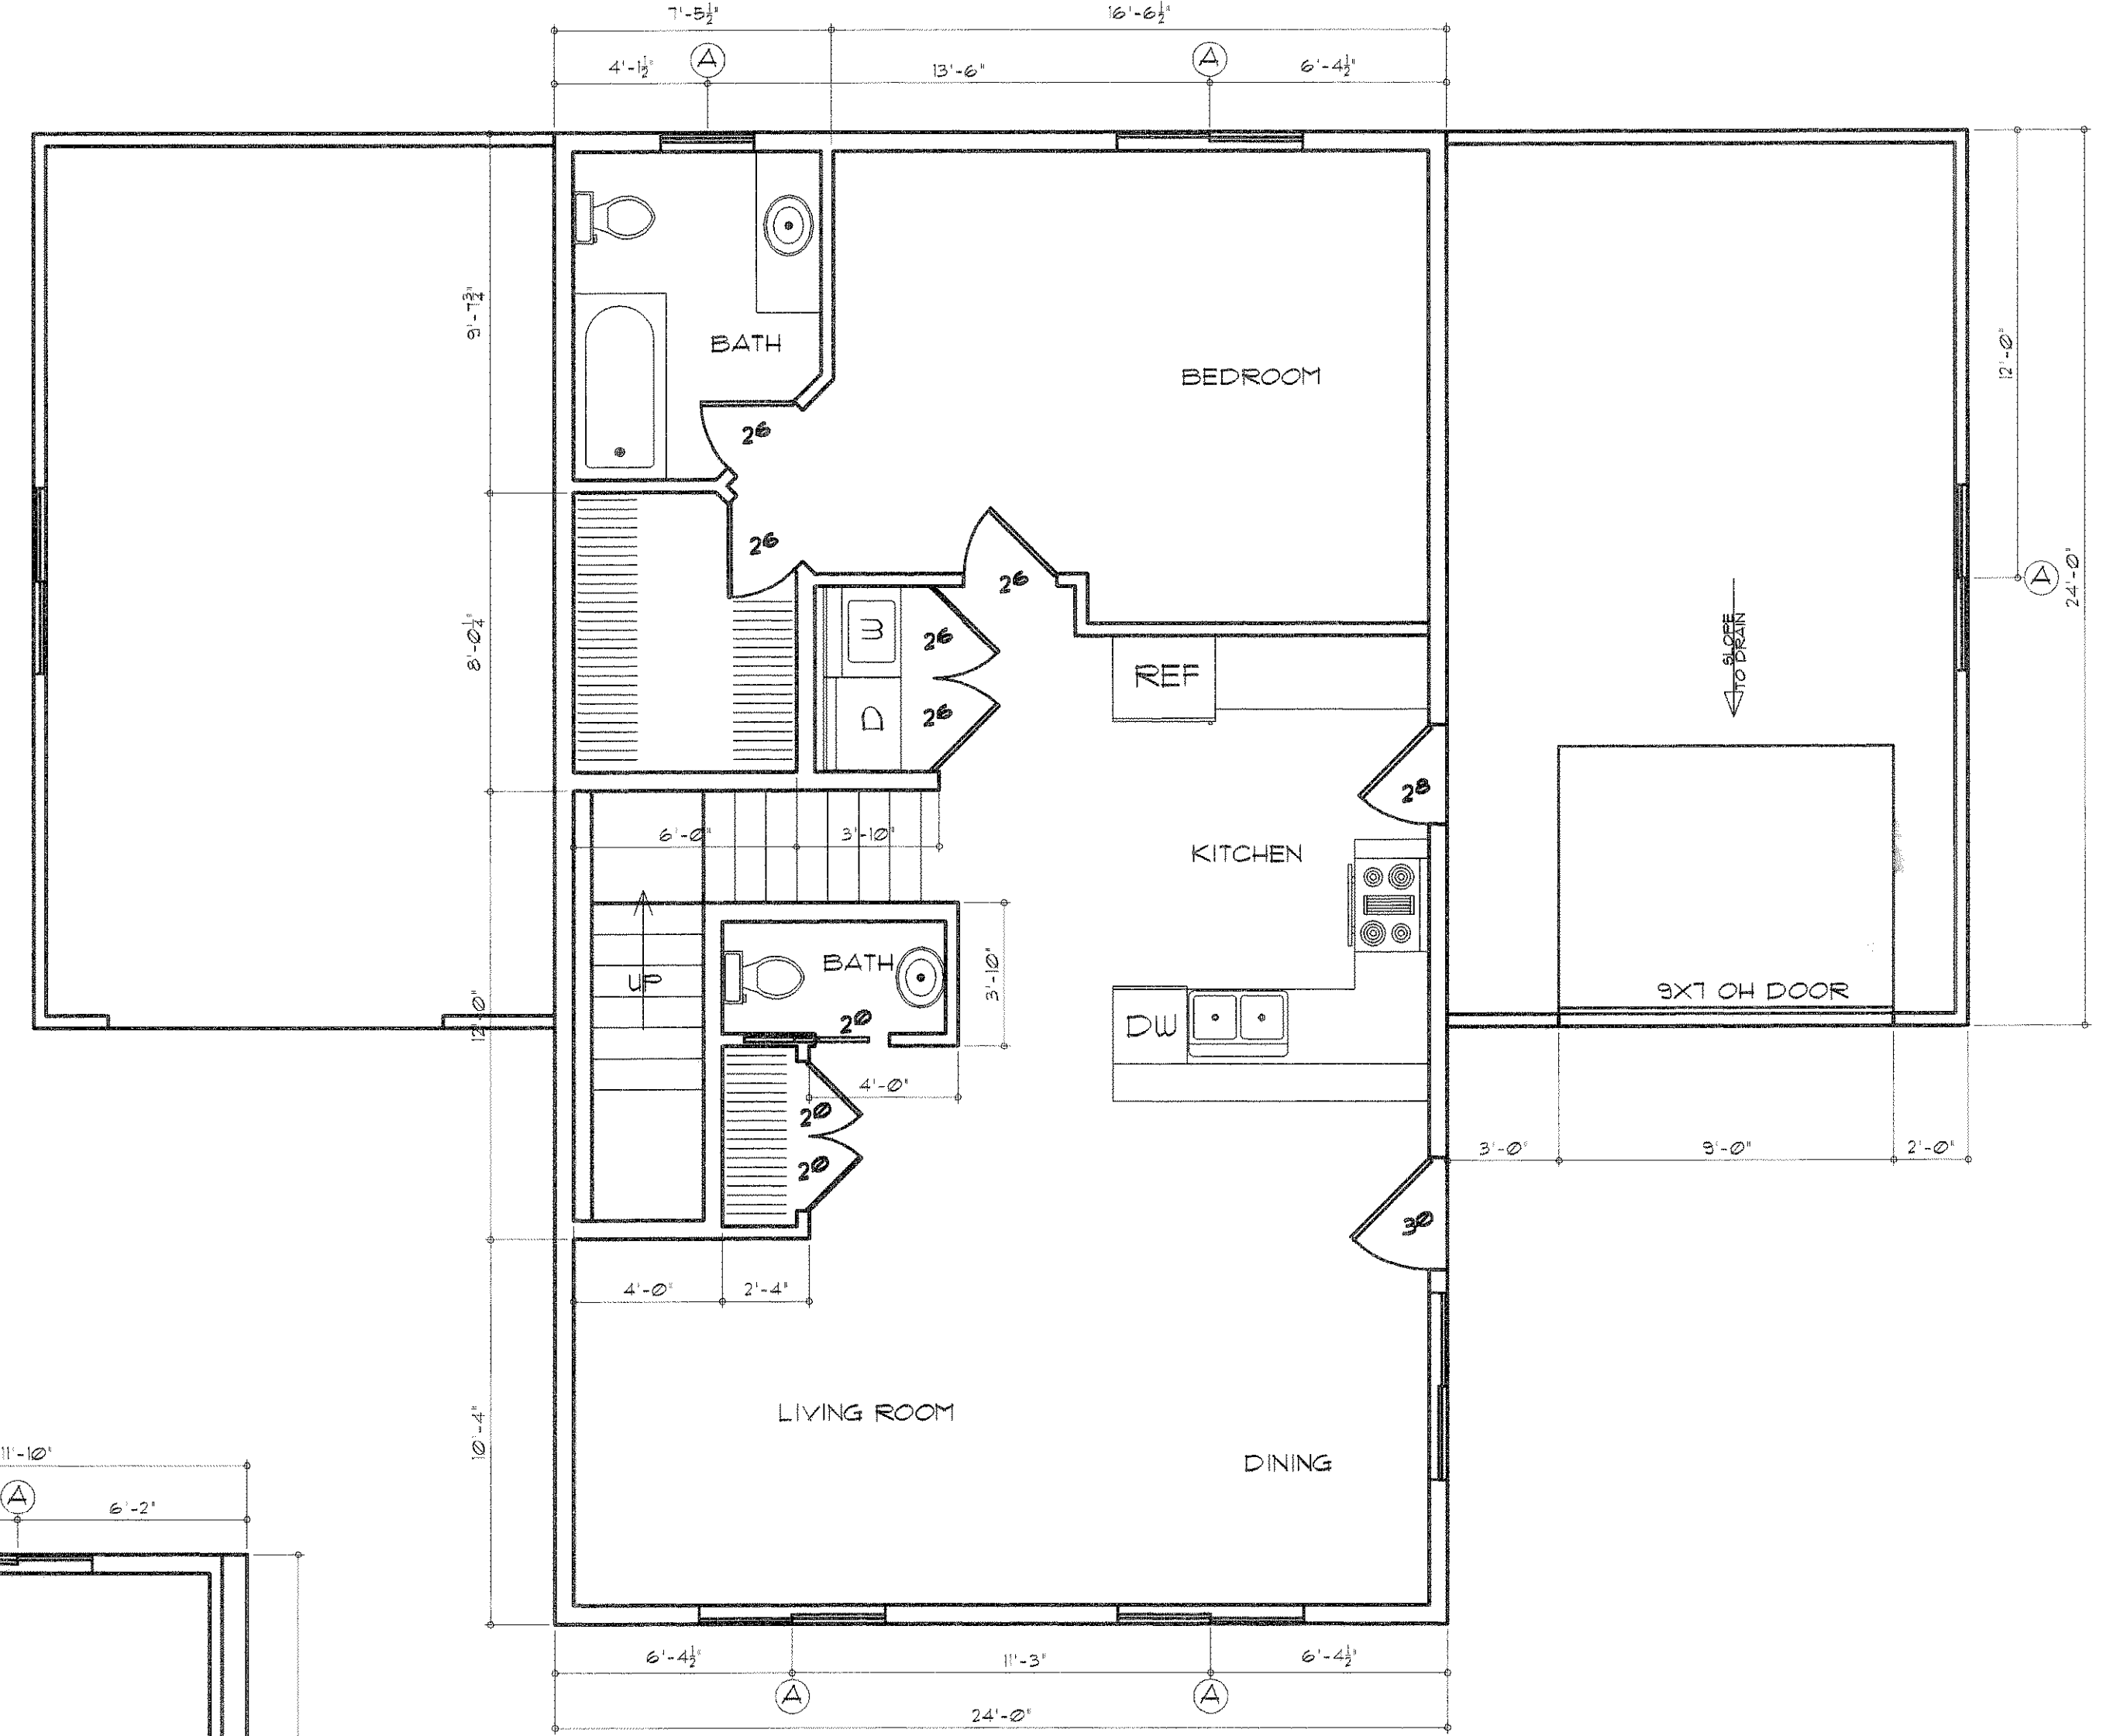

○ GROUND FLOOR PLAN
SCALE: 1/4" = 1'-0"

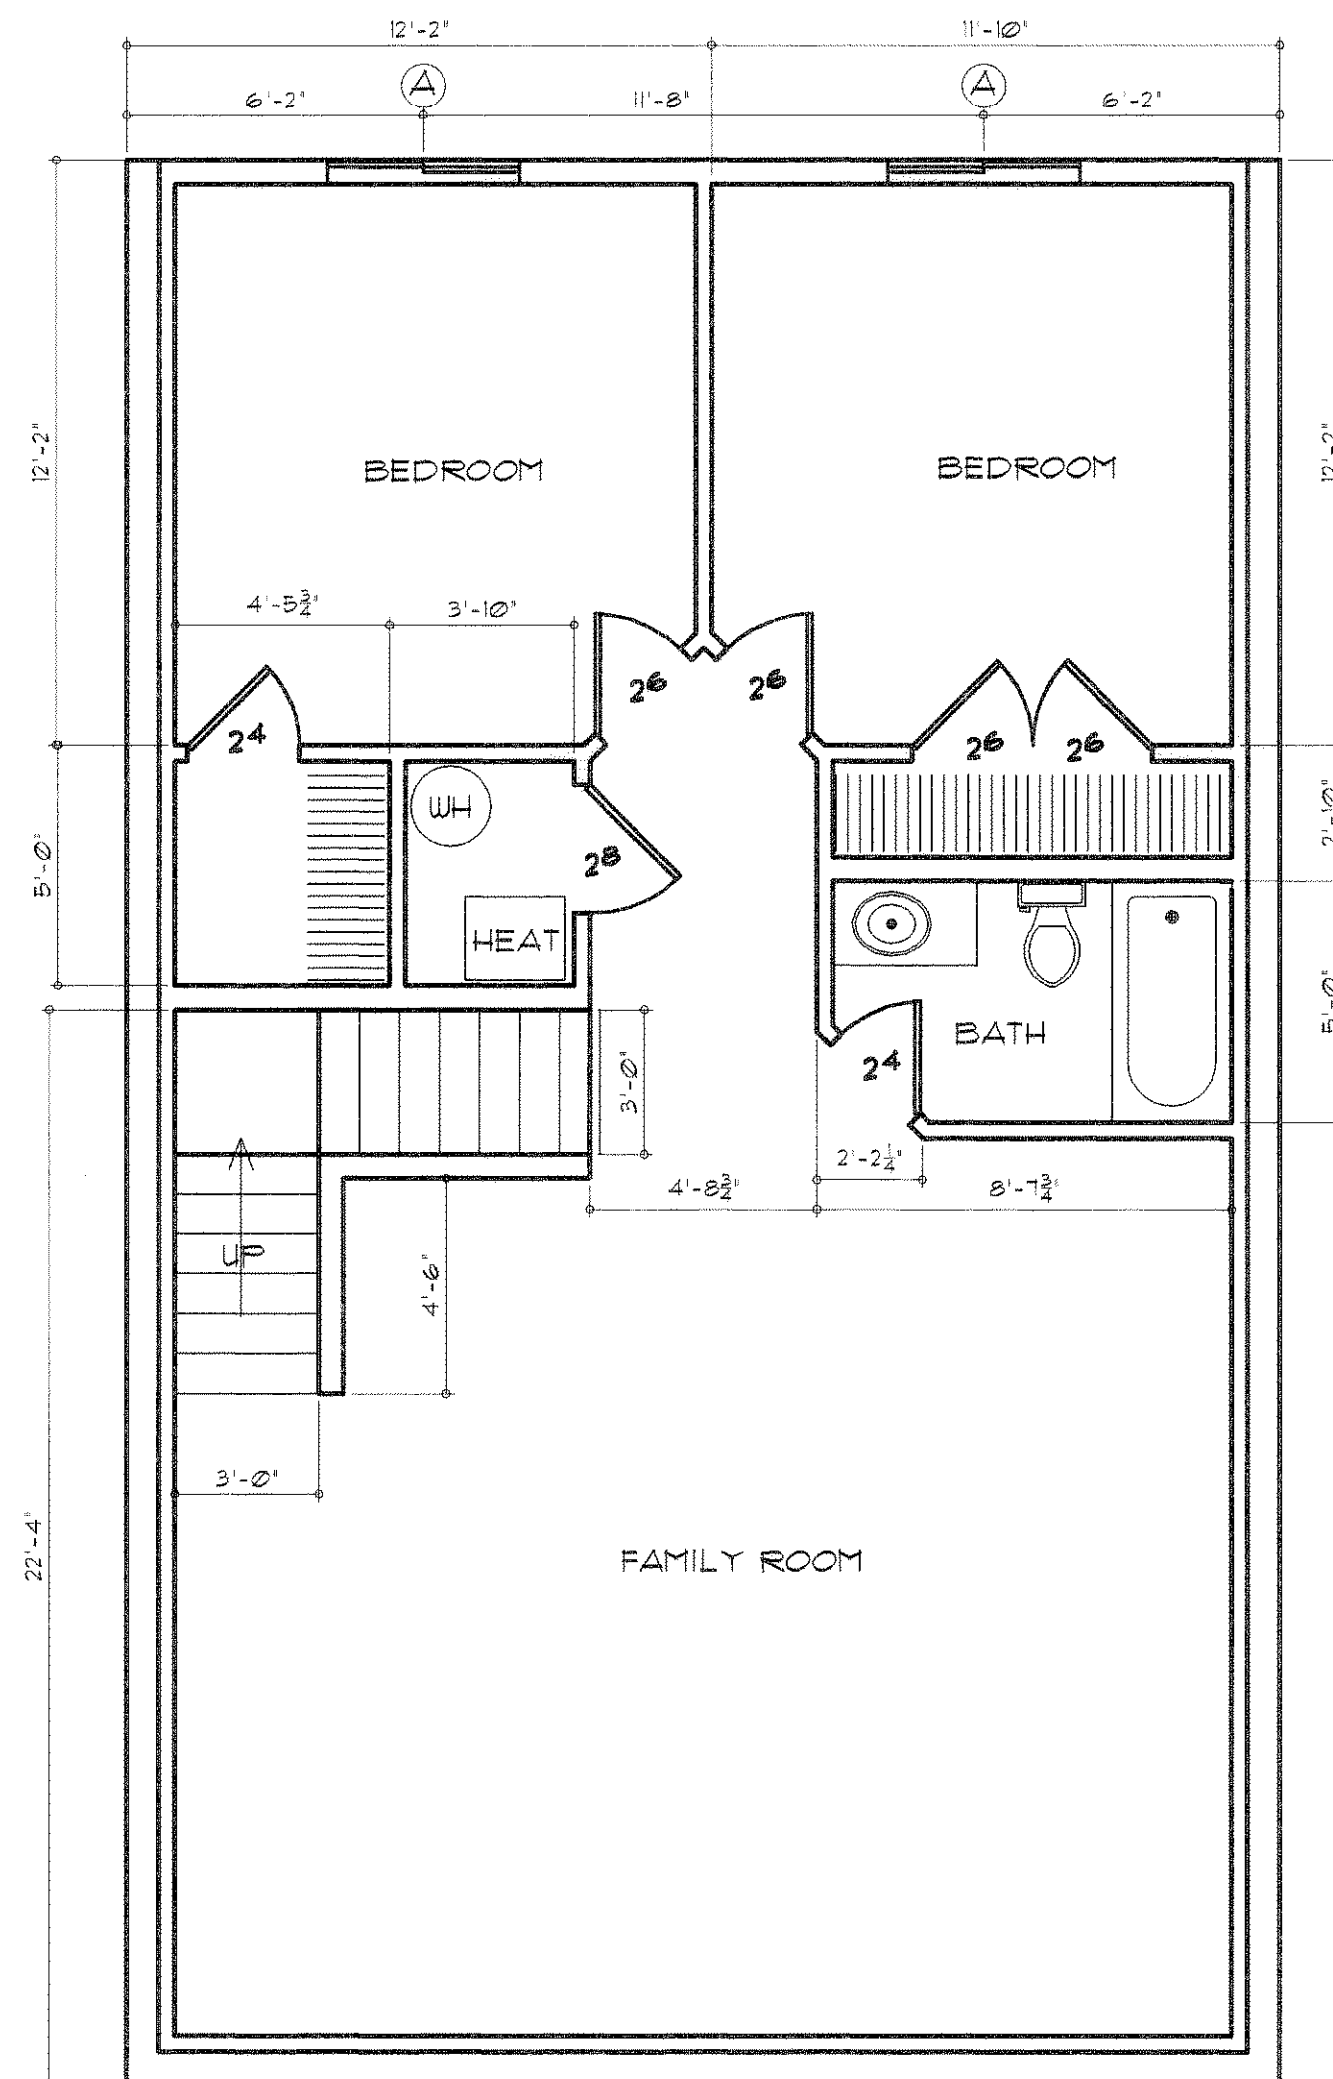

○ BASEMENT FLOOR PLAN
SCALE: 1/4" = 1'-0"

REGENCY CONDOMINIUMS	FLOOR PLANS	Revision Date	Date
AS SHOWN	Regency.dwg	10/07/06	10/07/06
Scale	AS SHOWN	Drawn By	DJB
TRACY STREET		Approved By	
		Revision Date	